


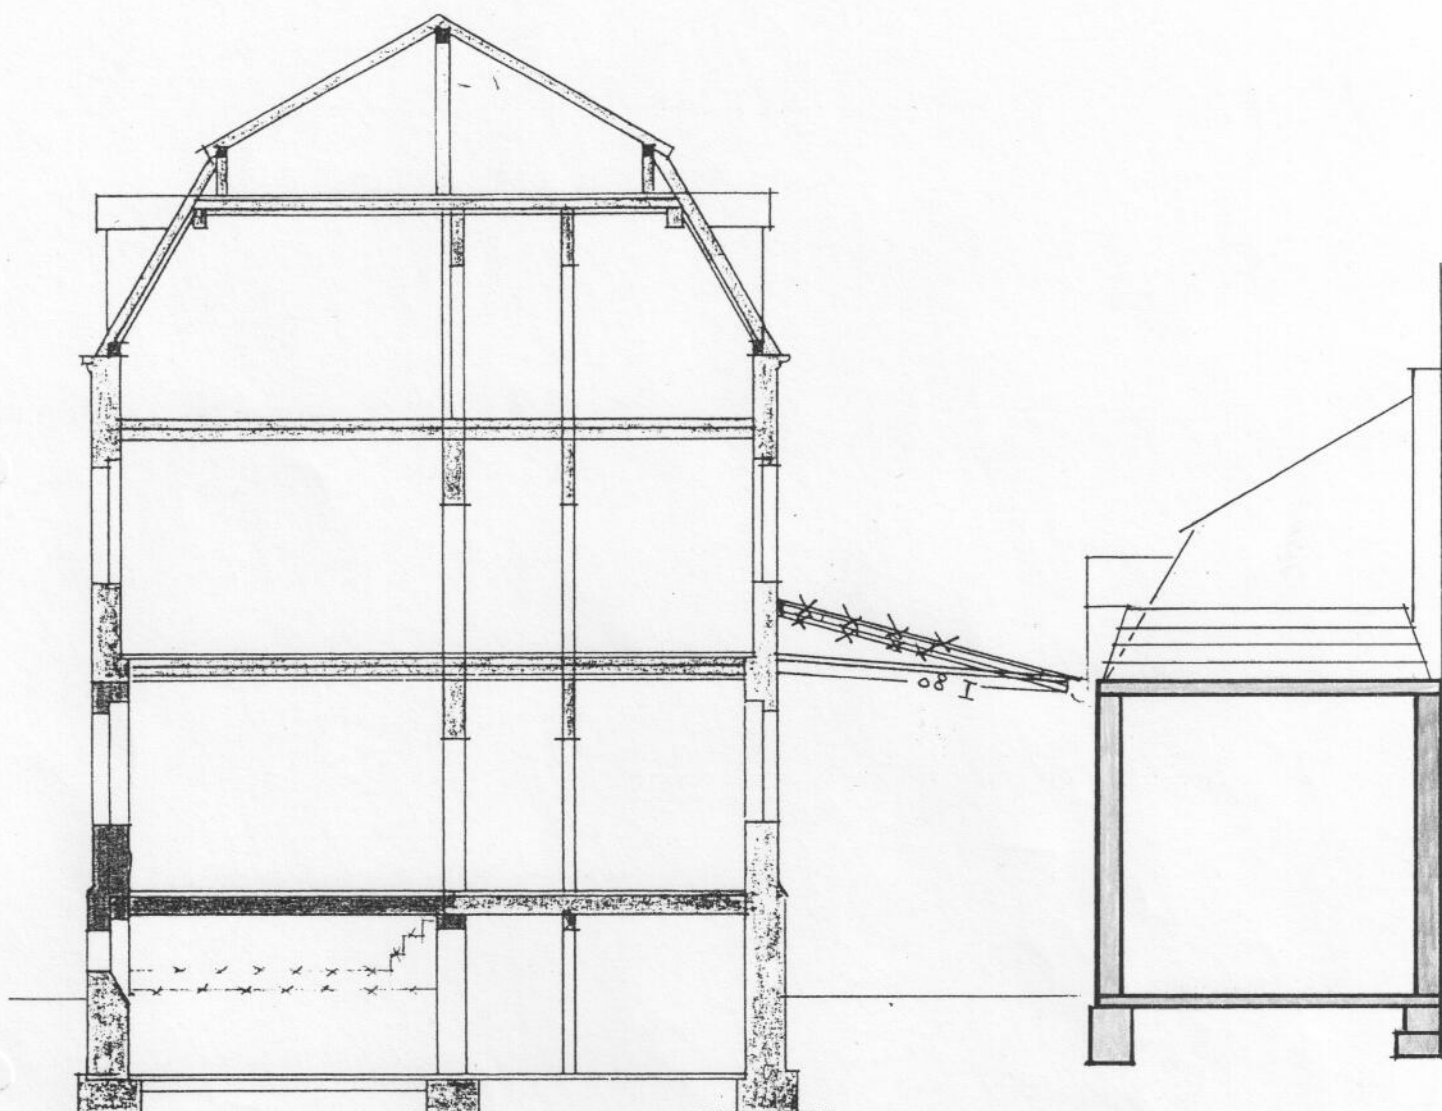

15/01/96 US

dipl. ing. (fh) ARCHITEKTUR
ULRICH STIEBER
 NÜRNBERGER STRASSE 29
 90513 ZIRNDORF
 tel 09 11/60 69 86 • fax 09 11/60 84 95